



UL. RUINWALDZKA

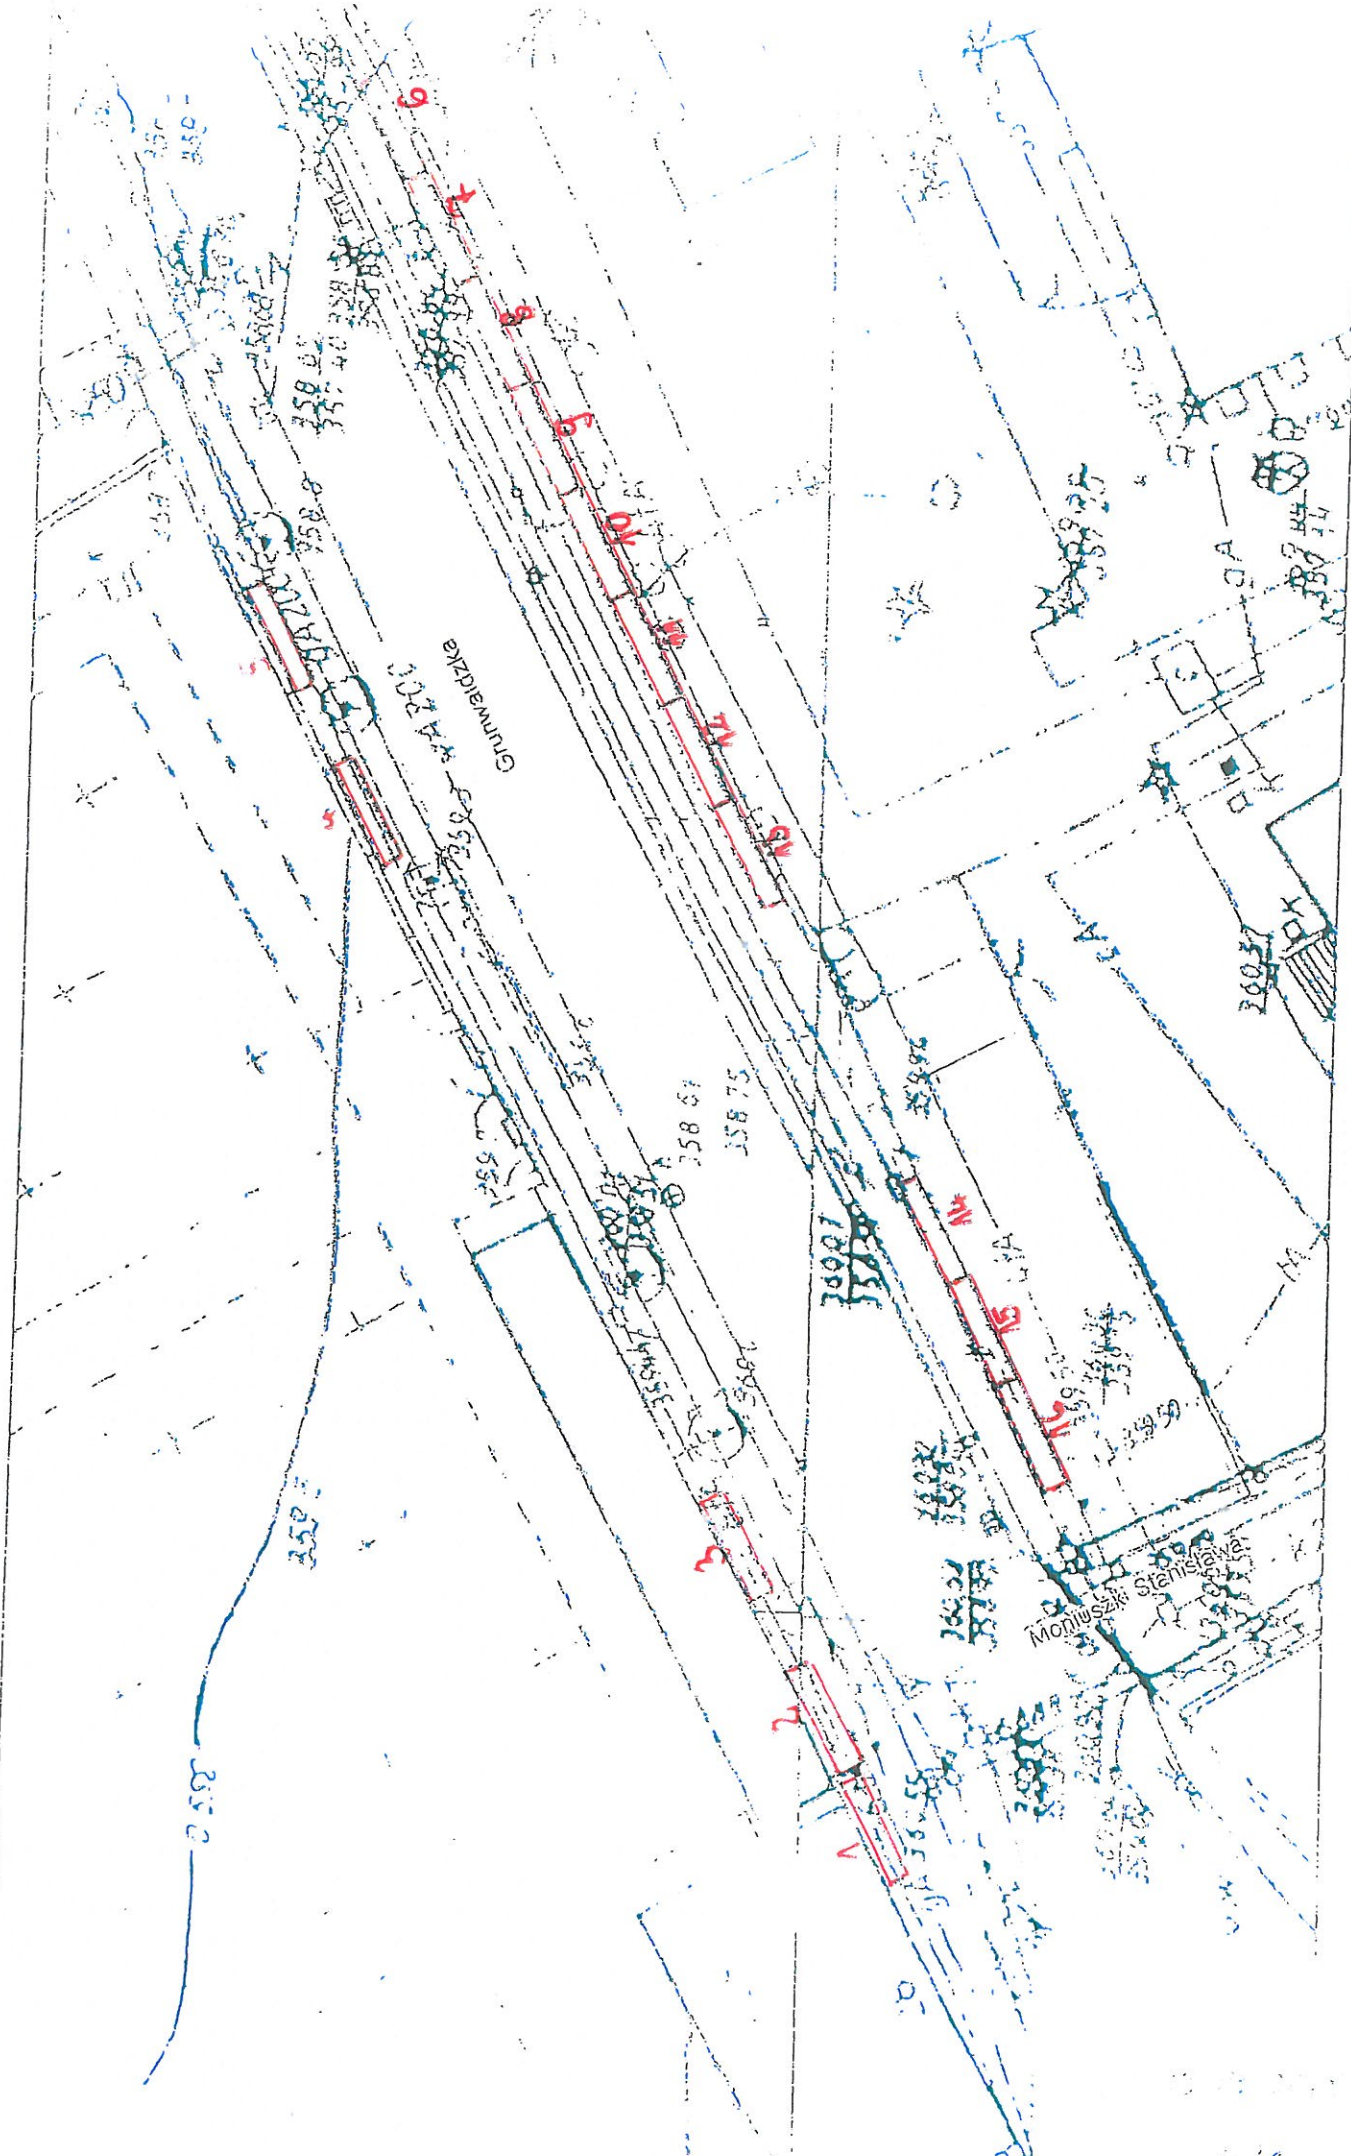

UL. WITA STWOSZA

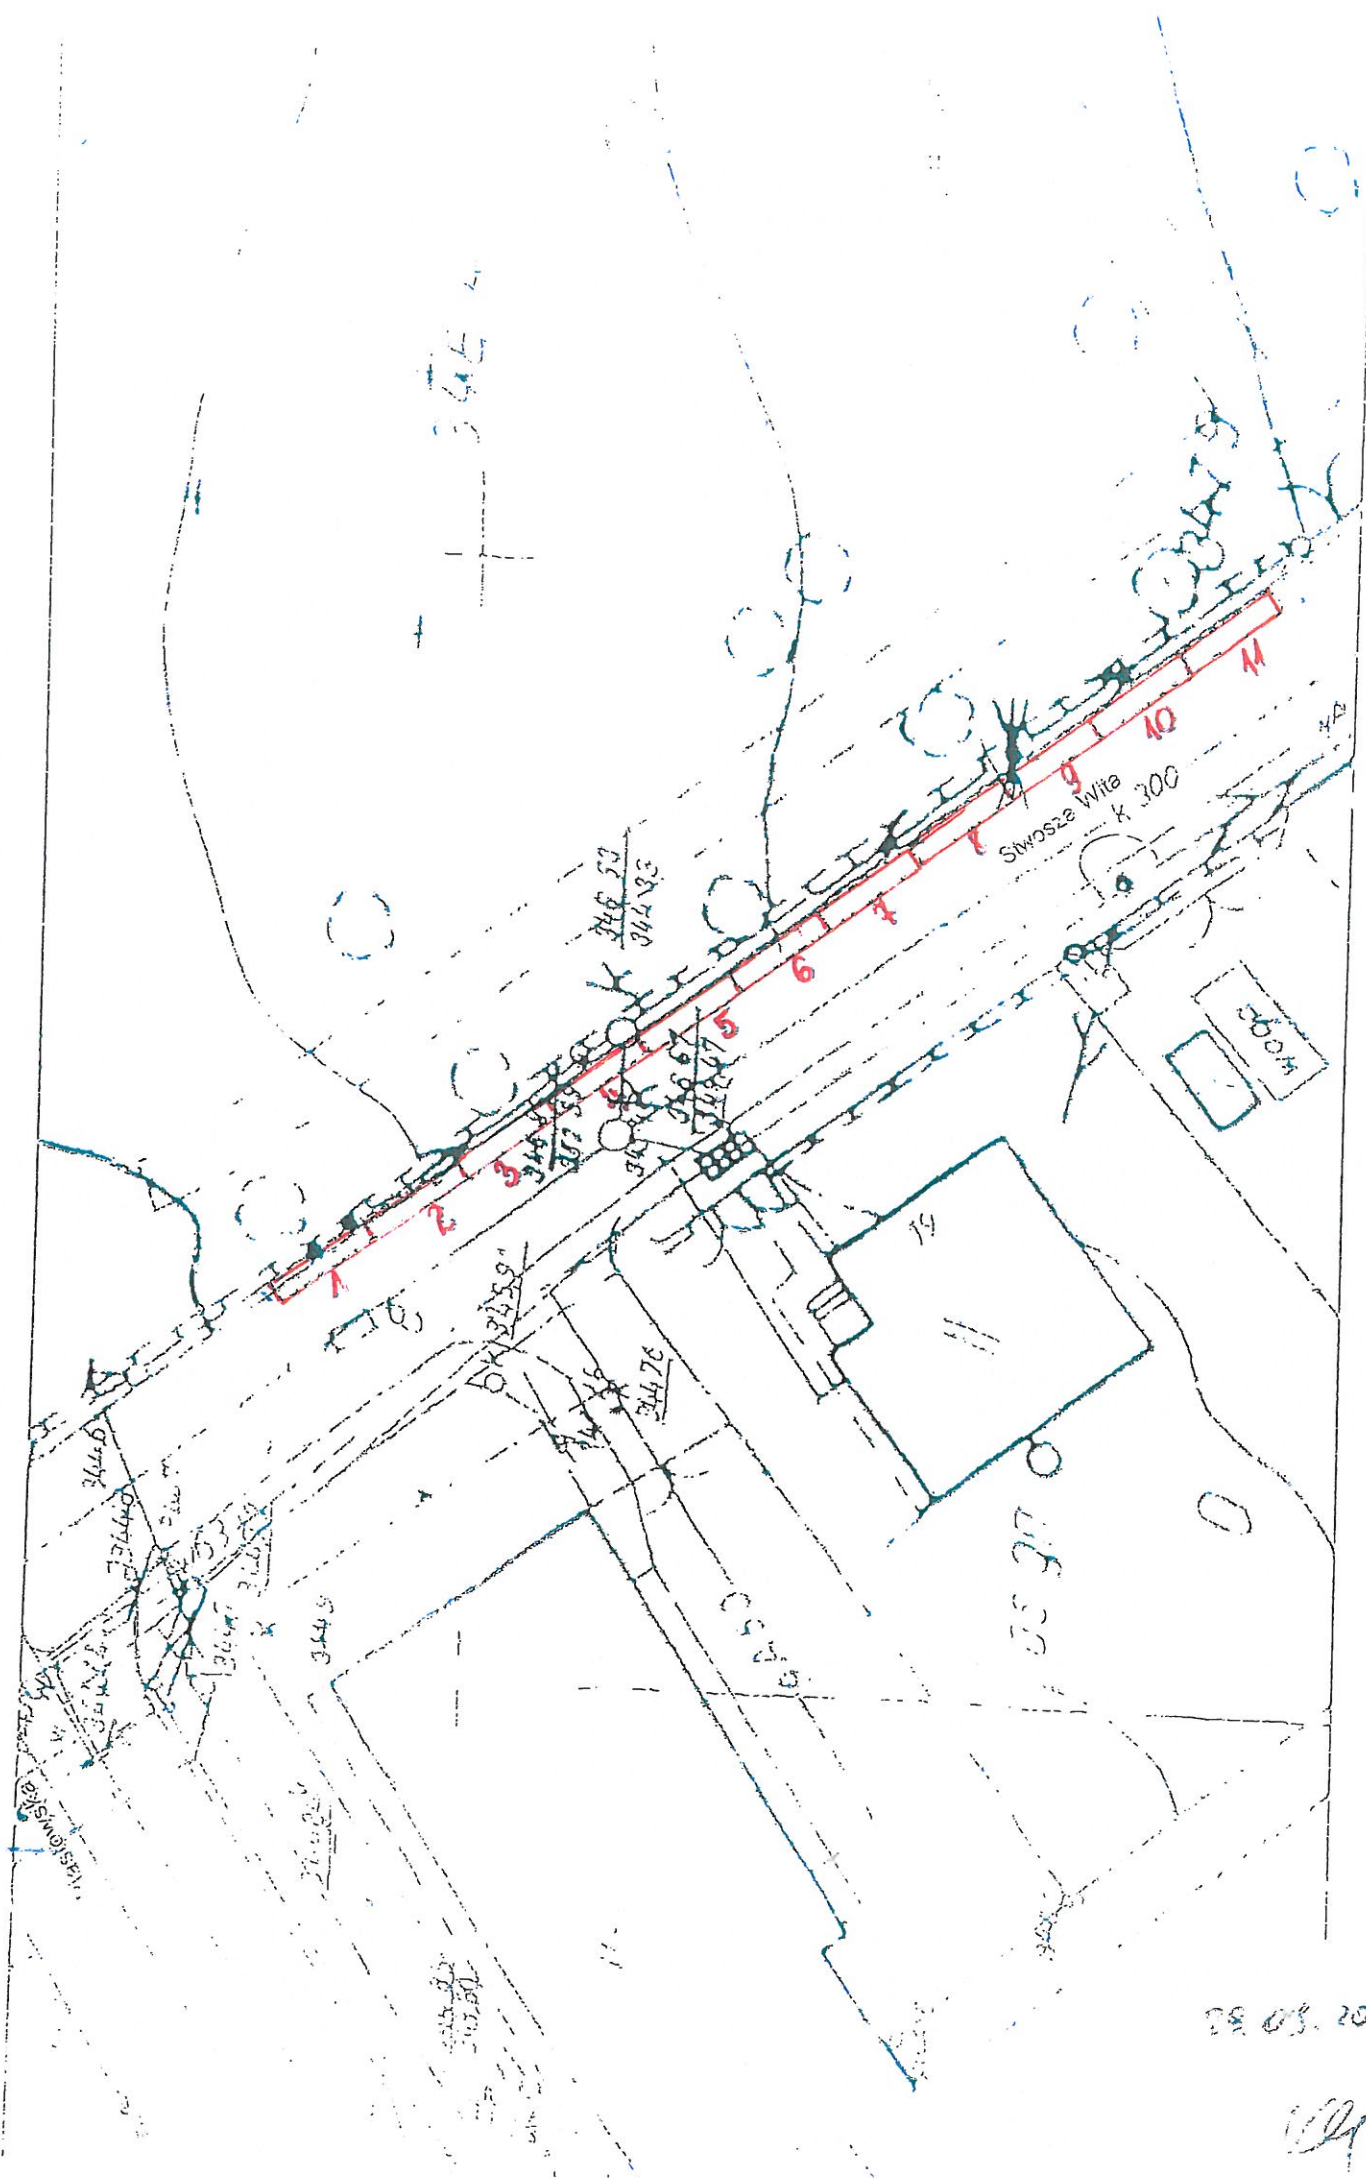

29.03.2015

*[Signature]*

UL. WYZWOLENIA

3461

344,89

+

3439

2000

345,14  
345,30

3442

347,68

347,65  
343,71

2

347,48  
347,50

32506

Kścieży Las

3468

344

344,5

344,4


+

+

2008 09 27

14

ILL. JANA CHRZCICIELA

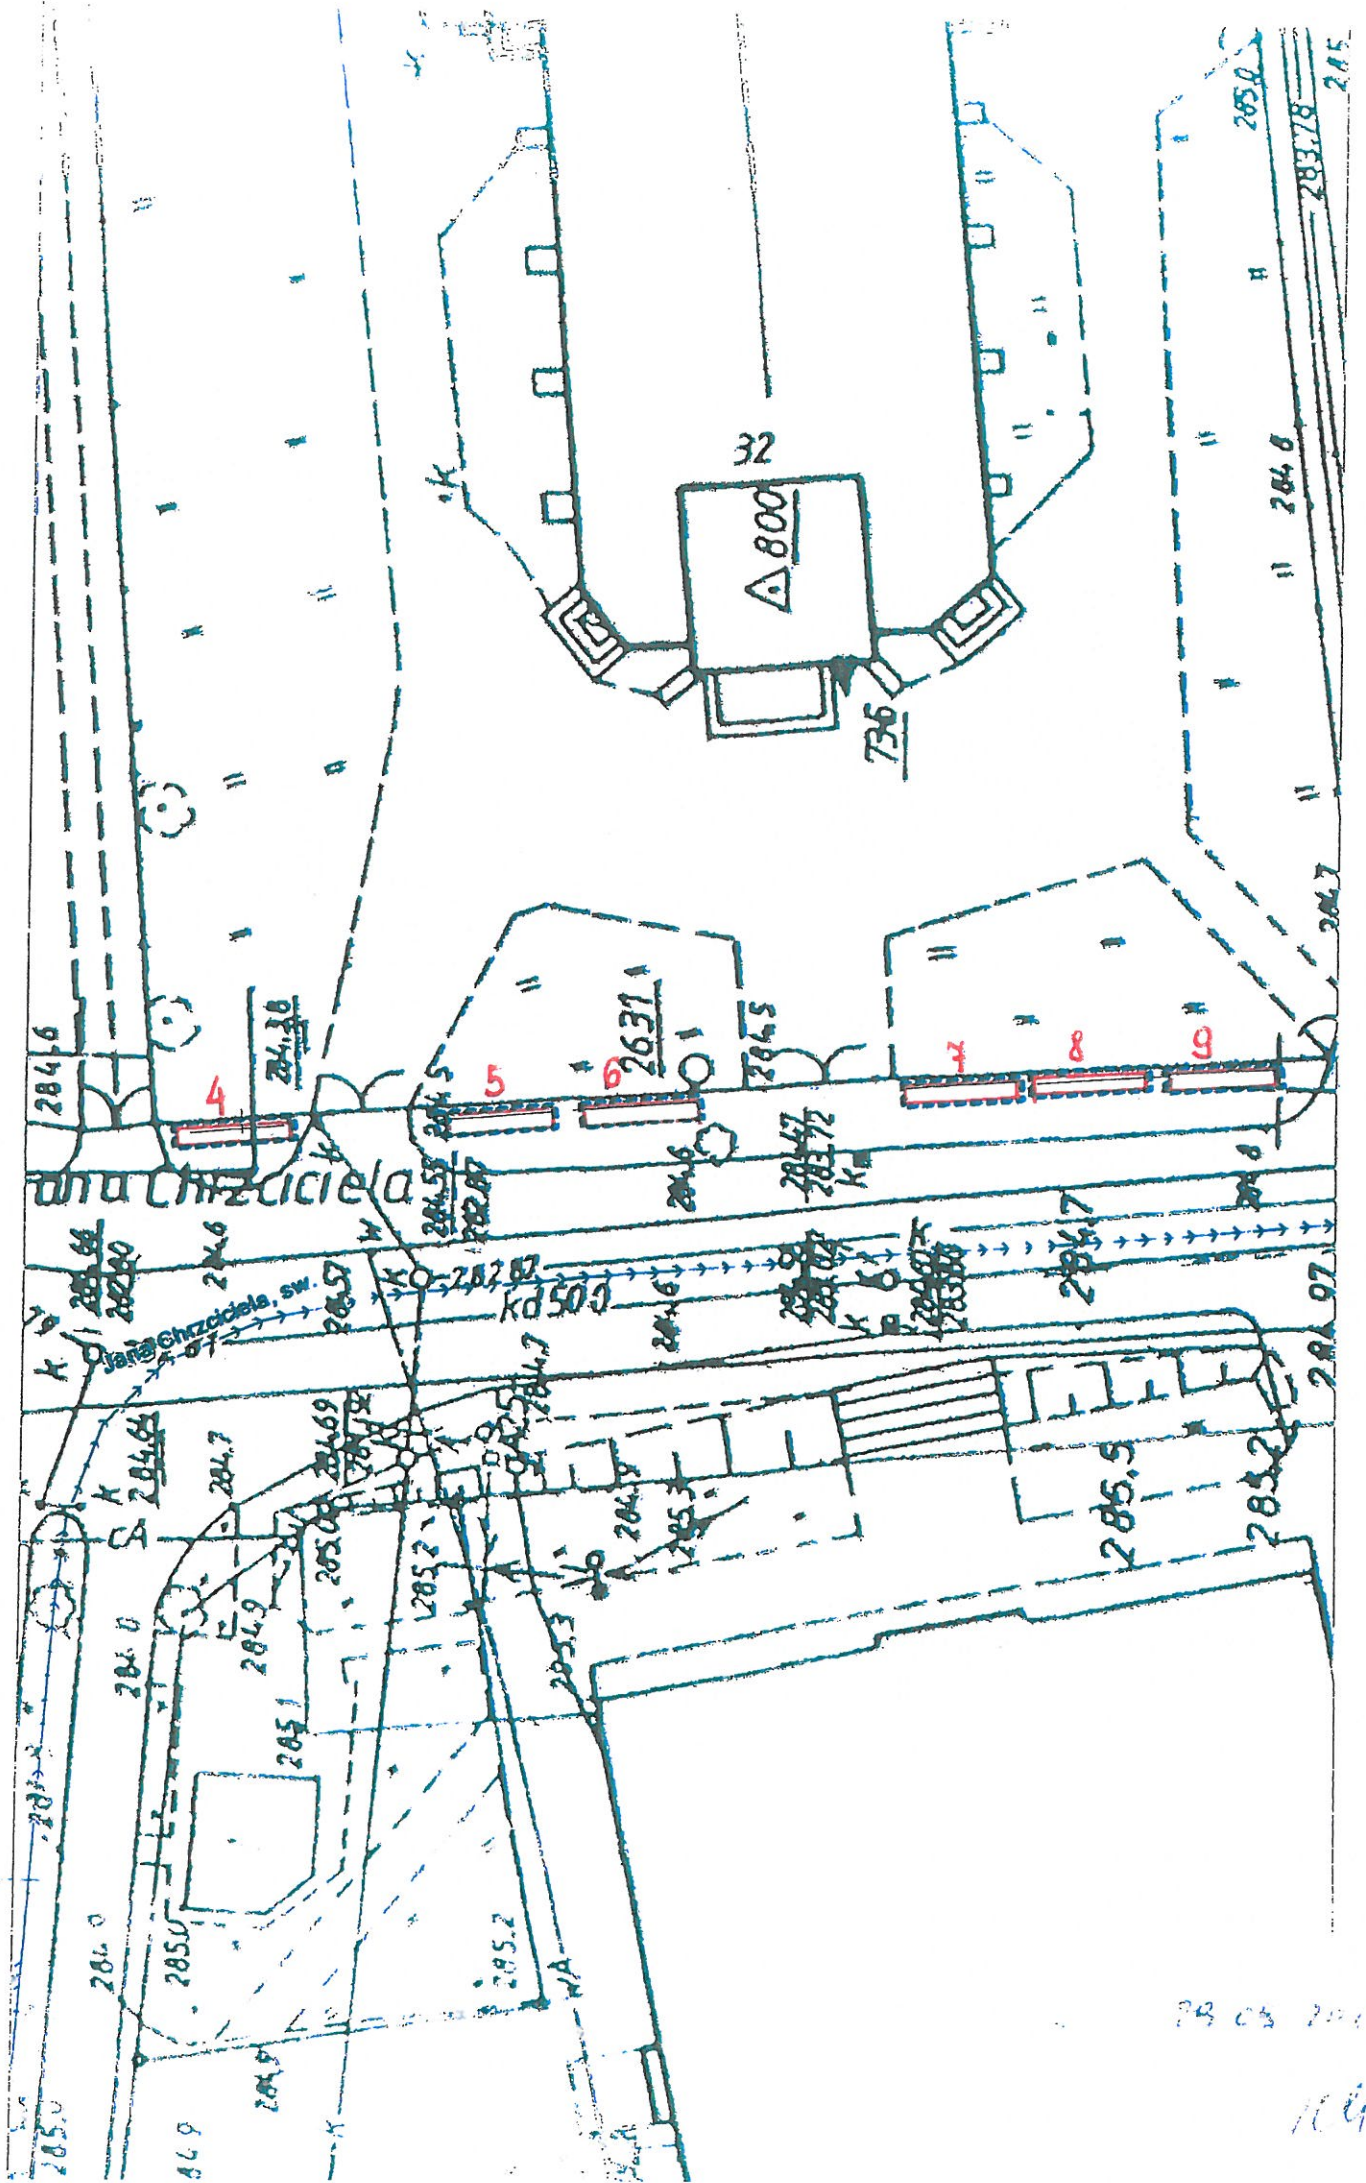

28 03 2013

UL DANVA C2 I

20257

CHZ

DET

LOWING

elwv ch

3260

3258

32615  
32616  
32655

32628

Dewine

W 11

W 11

W 11

3258

W 11

32512

32563

e 32654


32551

12


770 D

2 (0.2015)

llg

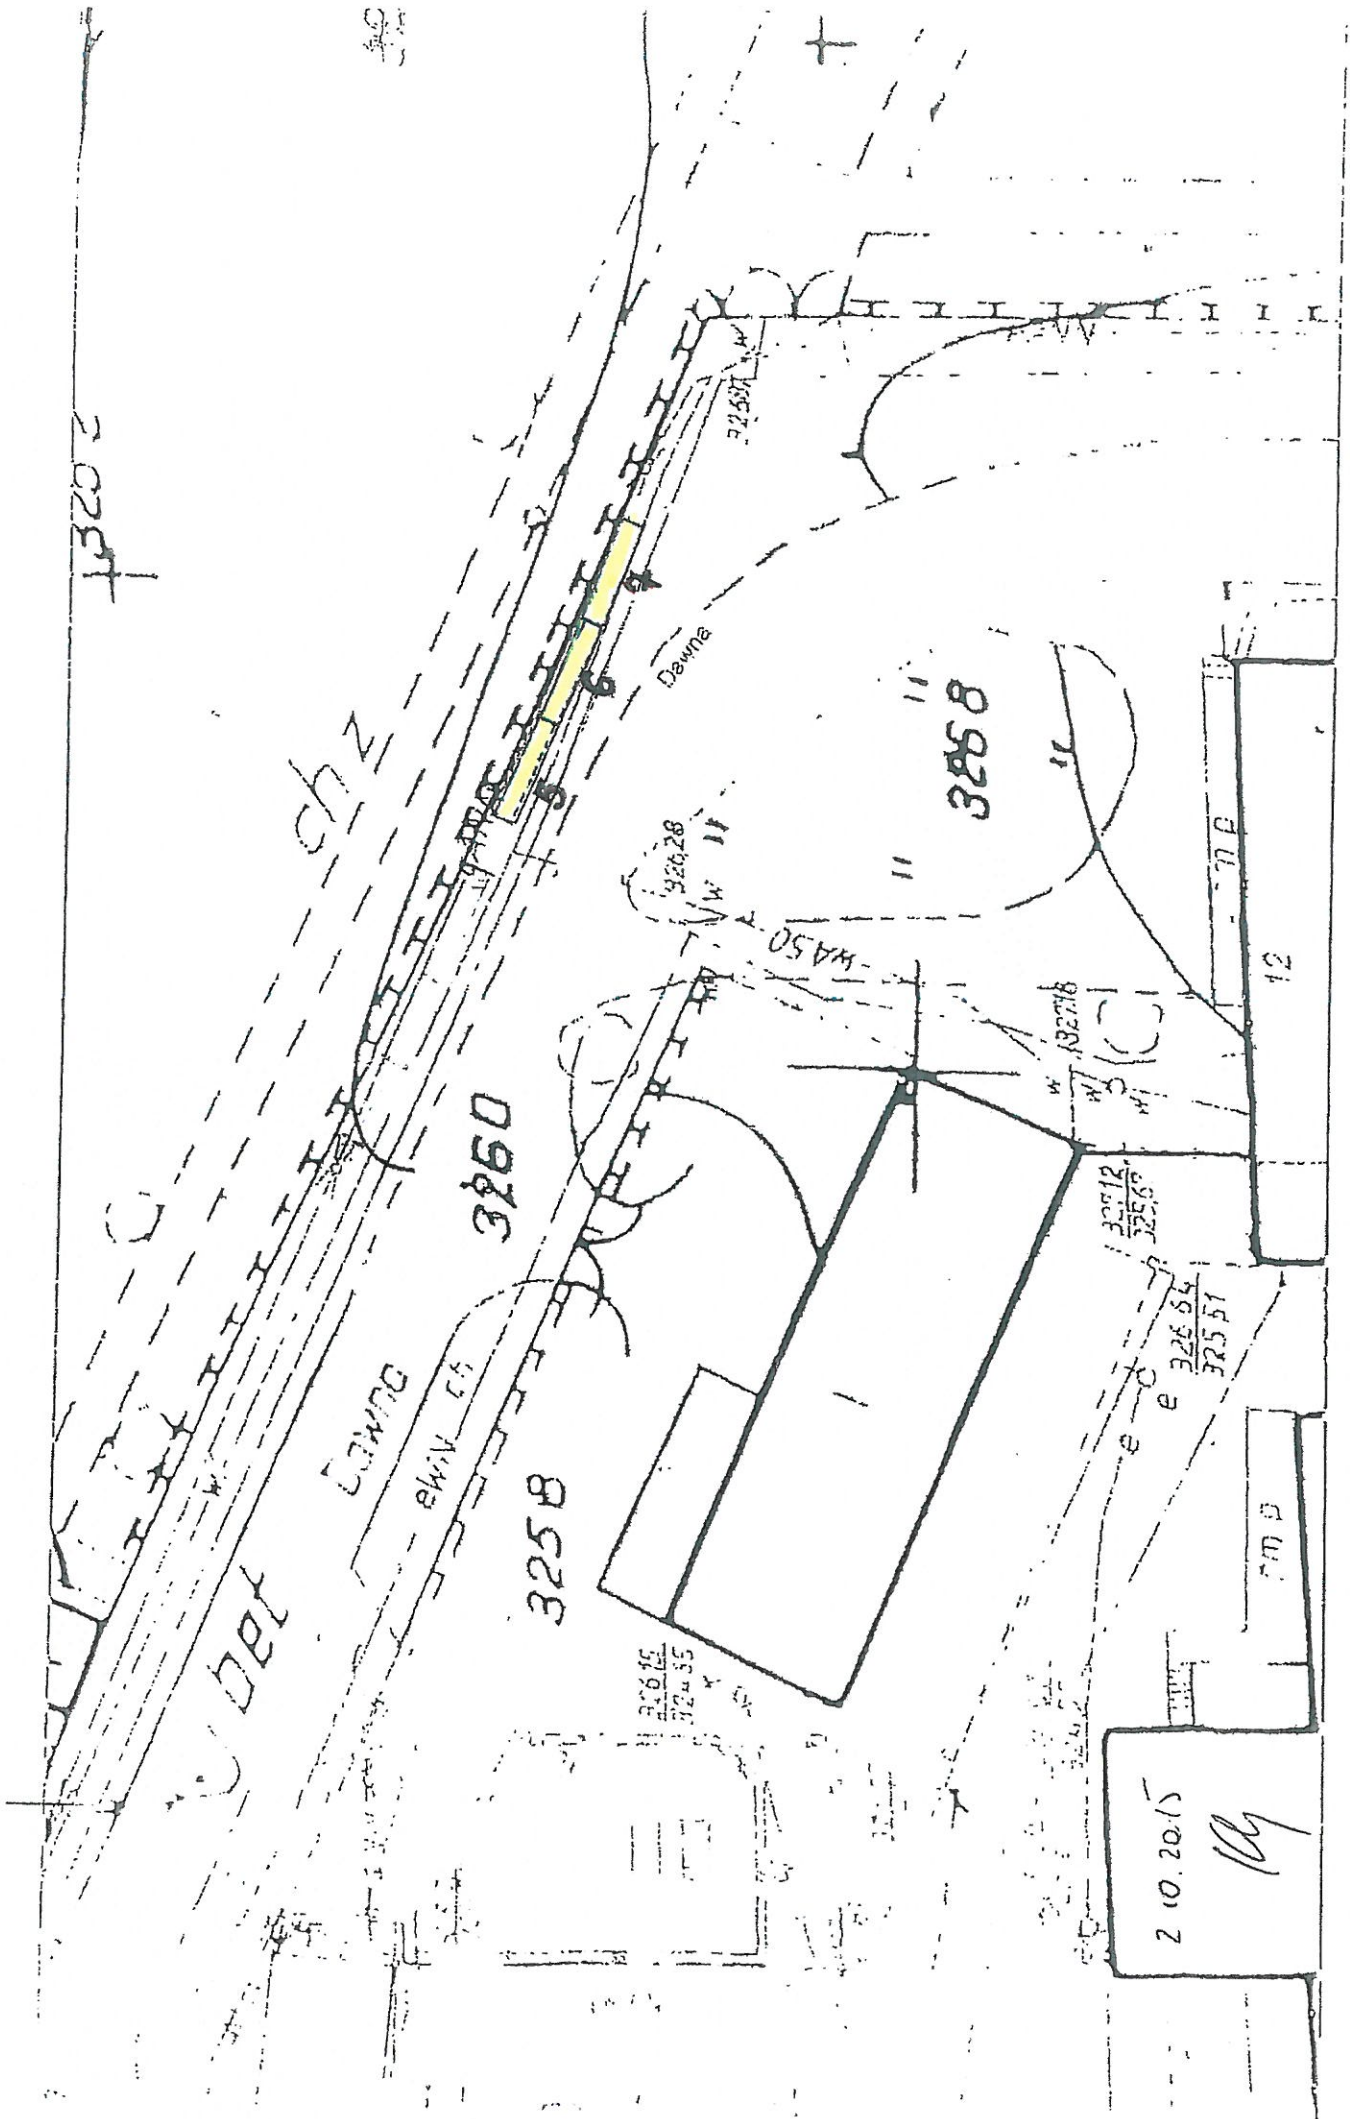

UL DAWANA C2 II.

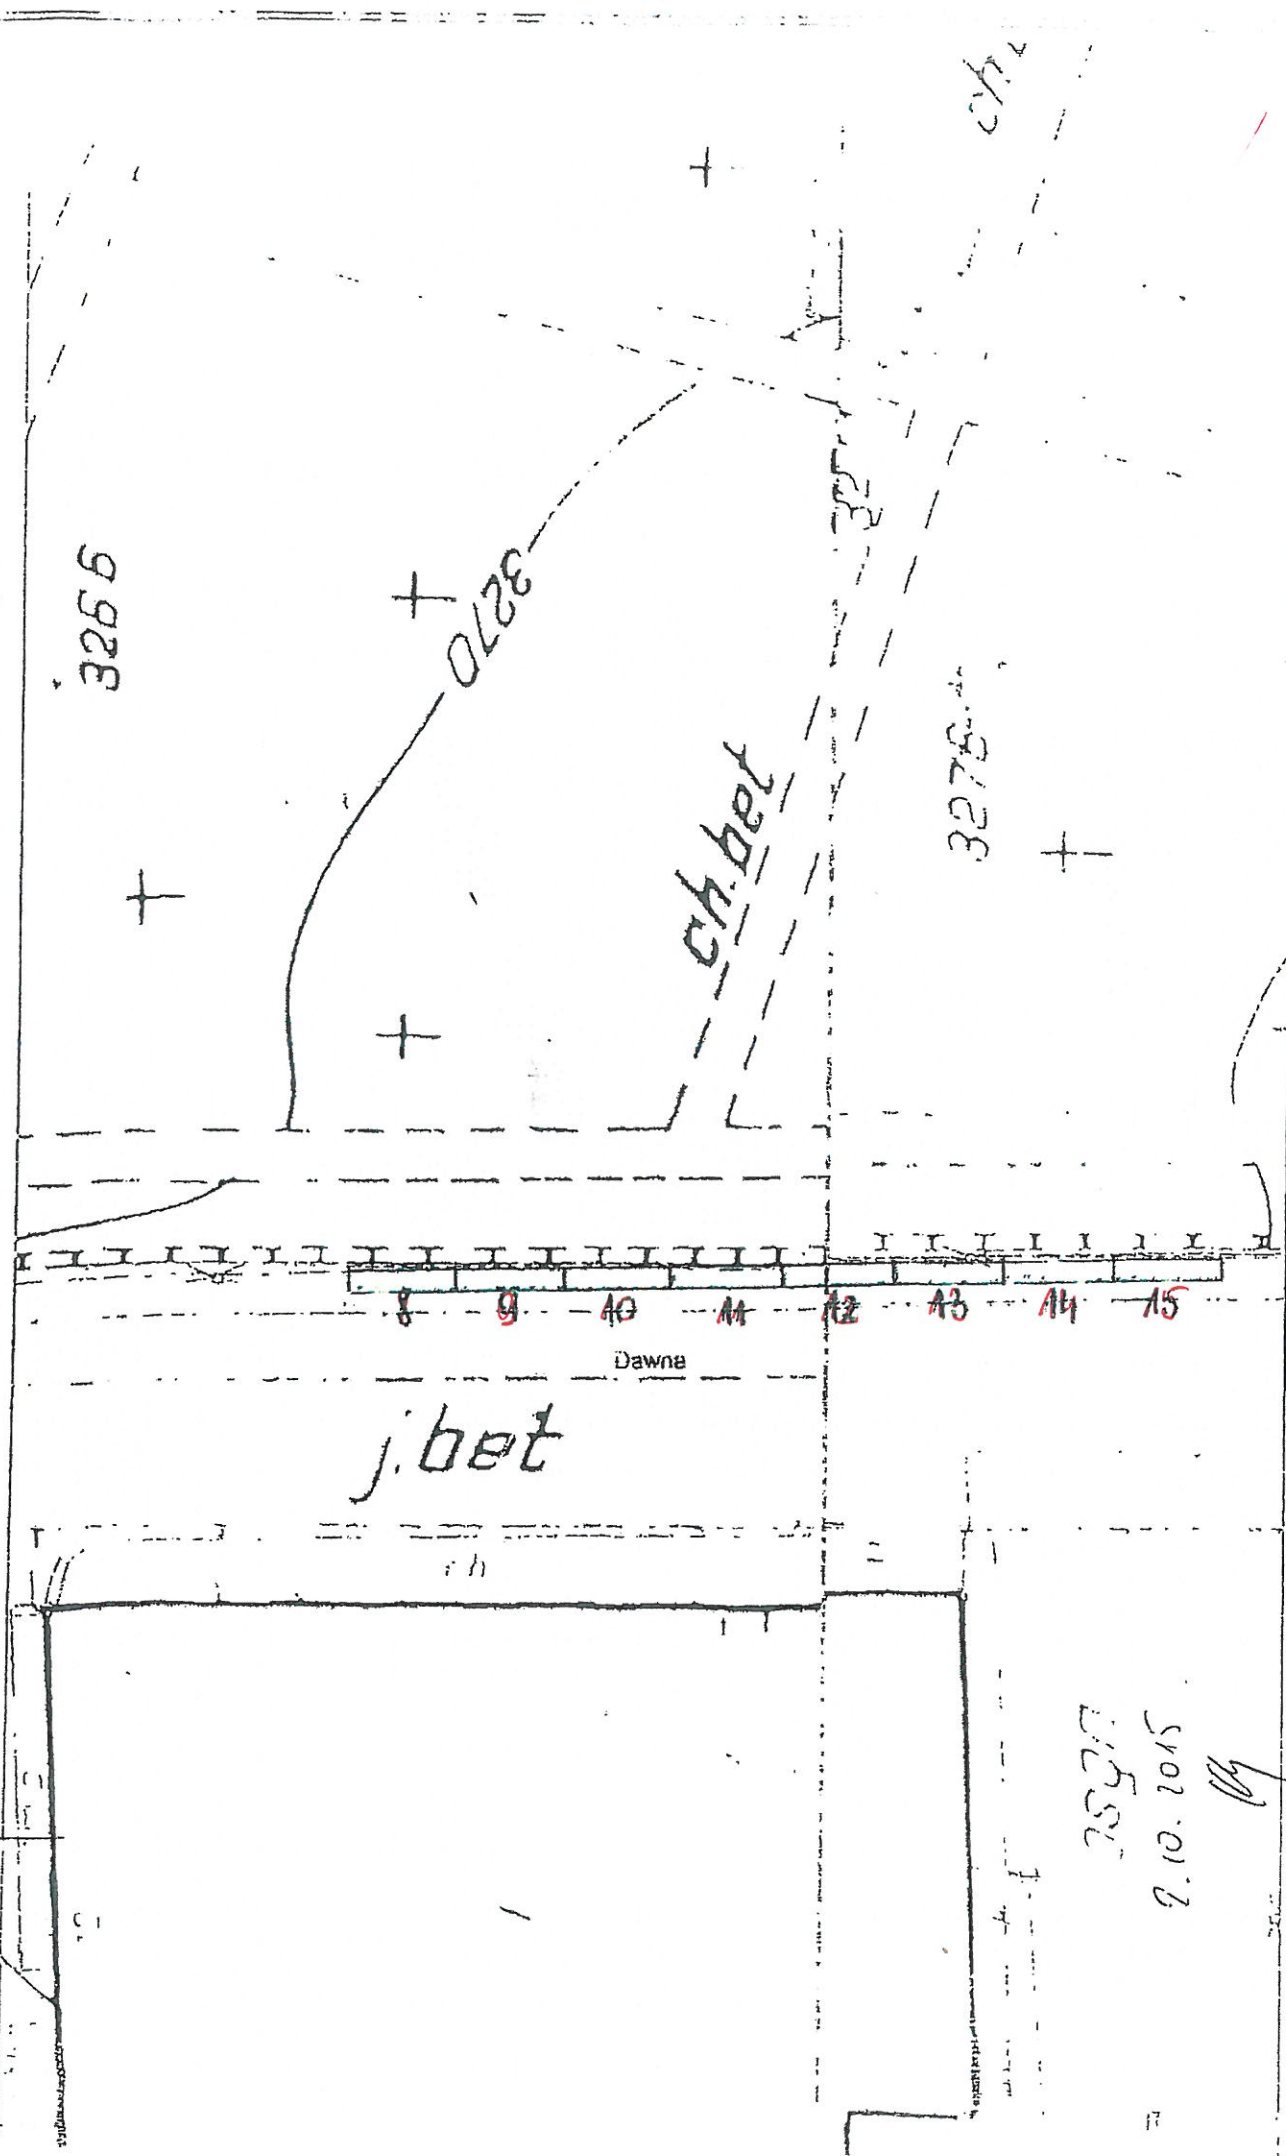

3266

3270

3275

ch. bet

j. bet

Dawna


8 9 10 11 12 13 14 15

3270

2.10.2015

109

UL DAWNA C2 III

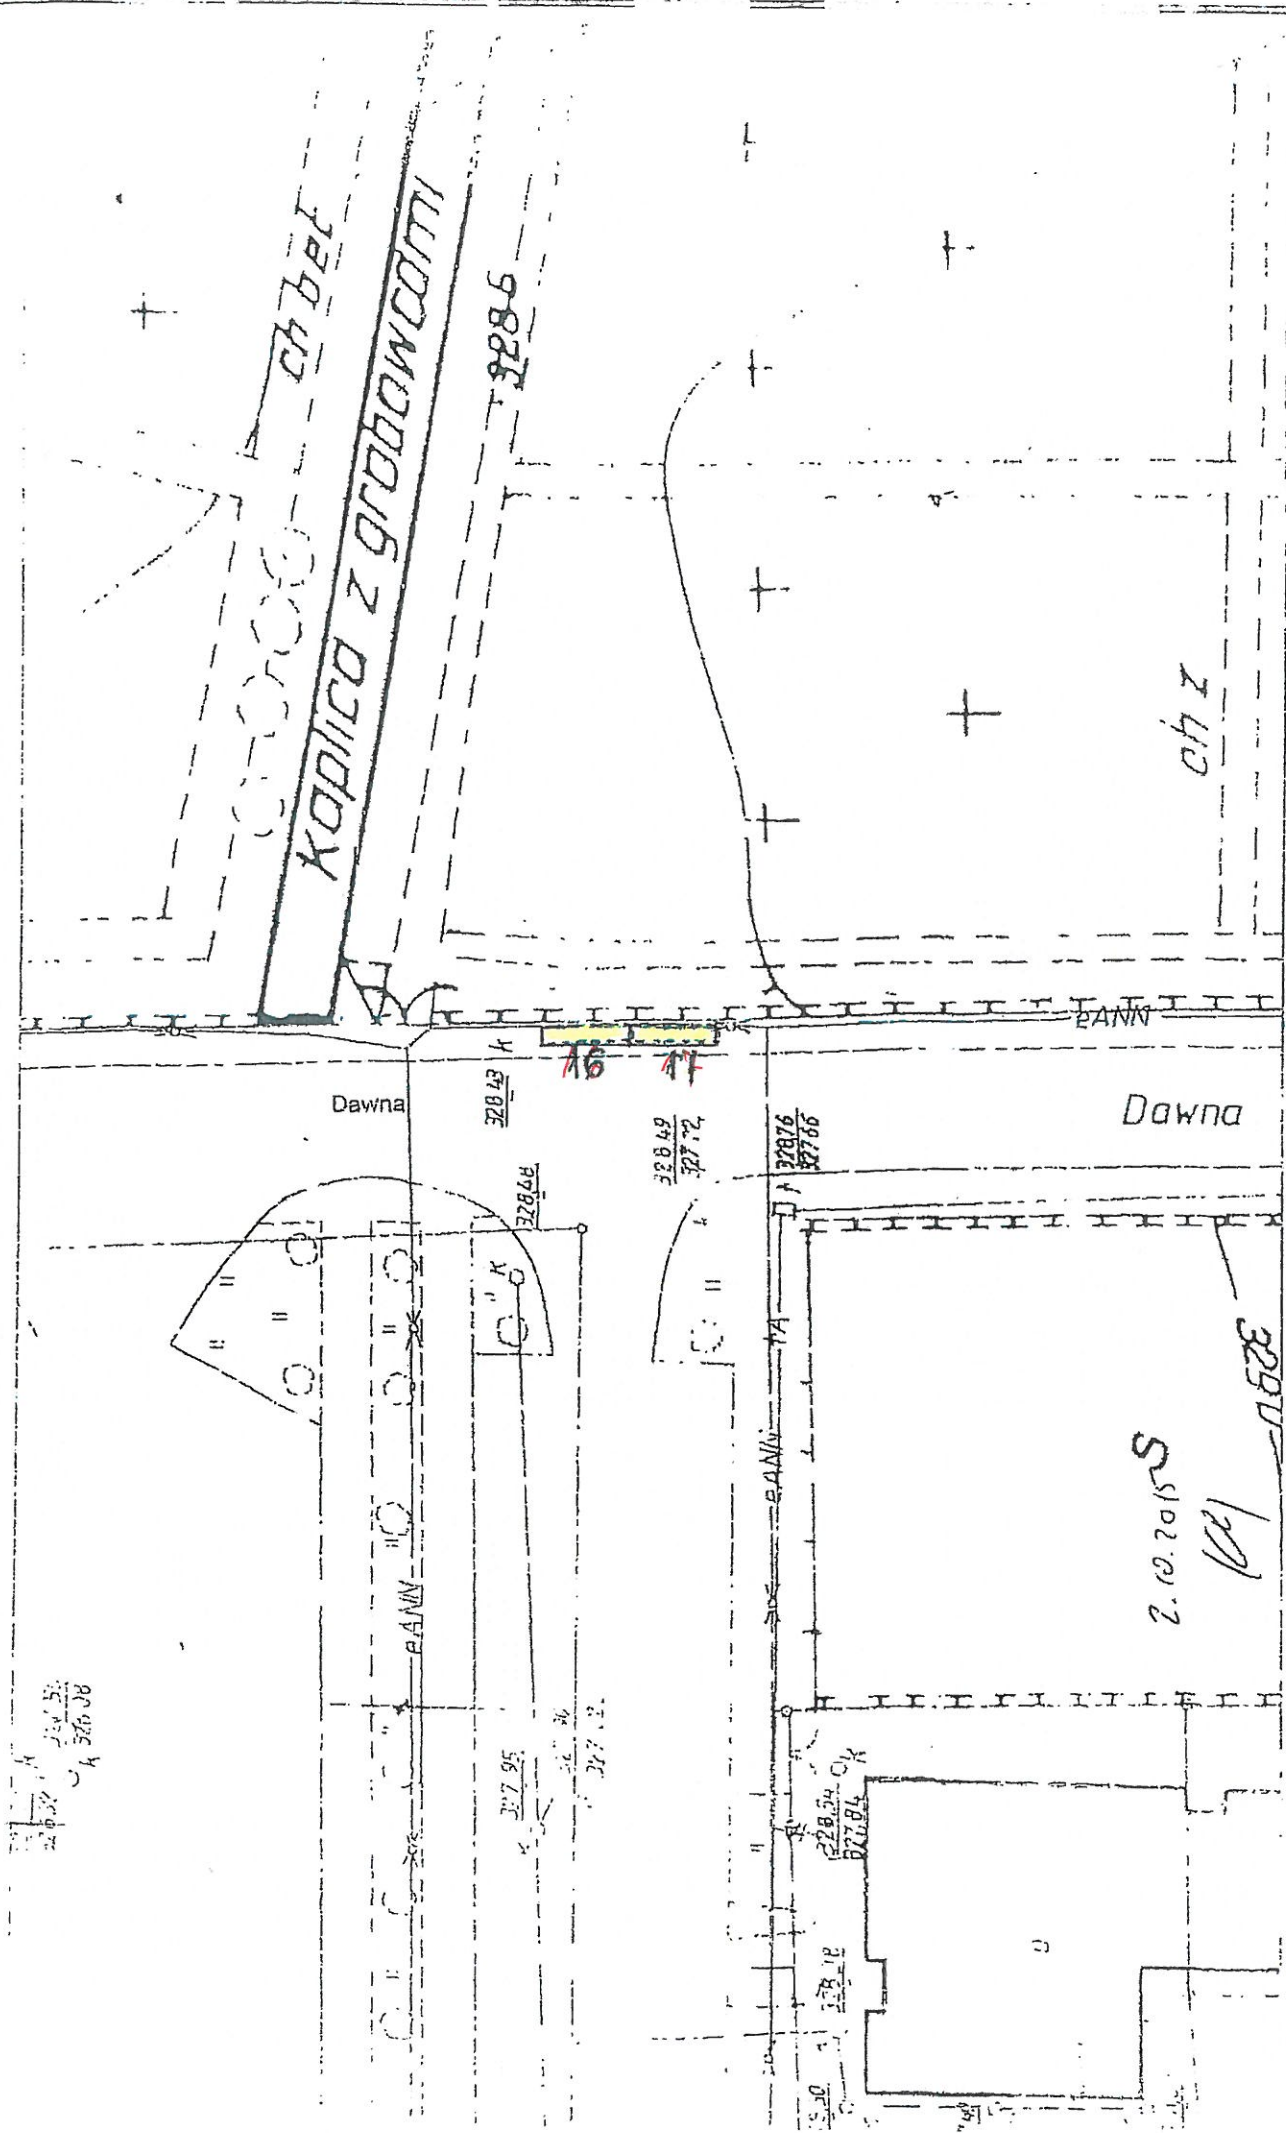

328.70  
328.71  
328.72  
328.73  
328.74  
328.75  
328.76  
328.77  
328.78  
328.79  
328.80

328.70  
328.71  
328.72  
328.73  
328.74  
328.75  
328.76  
328.77  
328.78  
328.79  
328.80

w. CYPRYSORA

